

Notes:
 Contractor to check dimensions and notify any discrepancies or errors to Contract Administrator immediately.
 Do not scale.
 © All Rights Reserved

- for Location Plan & Block see drg. no. 2111.PA01
- for Existing Plans see drg. no. 2111.PA02
- for Existing Elevations see drg. no. 2111.PA03
- for Existing Site Images see drg. no. 2111.PA04
- for Proposed Elevations - sht. 1 see drg. no. 2111.PA06
- for Proposed Elevations - sht. 2 see drg. no. 2111.PA07



PLANNING APPLICATION
 SUBMISSION DRAWING

DRAFT
 for Comment


This drawing is based upon:
 Landmark Surveys and Developments
 drawing no. 21607

| | | | |
|-----|-------|---|-------|
| B | 02.22 | first floor kitchen areas amended | sa |
| A | 01.22 | design amended to address planning concerns | sa |
| Rev | Date | Description | Drawn |

Stephen Abbott
 Architect
 31 Burton Close, Coventry CV5 9EG
 tel: 07938 177621
 e: sa.uk54@gmail.com

| | | | |
|----------|--|------------------|-----------------|
| Client: | Mr. H Gocerili | | |
| Project: | Re-Development: Oak Tree Cafe, 12 Oak Tree Lane, Birmingham, B29 6HX | | |
| Title: | Proposed Plans Revised Scheme | | |
| Drawn sa | Date 10.21 | Scale 1:100 @ A2 | Status Planning |
| Dwg. No. | 2111.PA05 | Rev. | B |

PROPOSED GROUND
 Scale 1:100

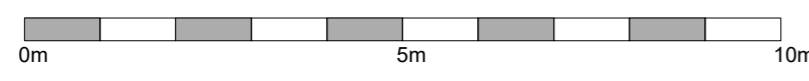

PROPOSED FIRST
 Scale 1:100

PROPOSED SECOND
 Scale 1:100

LOFT CONVERSION
 APPROVED
 Ref: 2017/01967/PA